


ELEVATION(1)
Scale 1-200

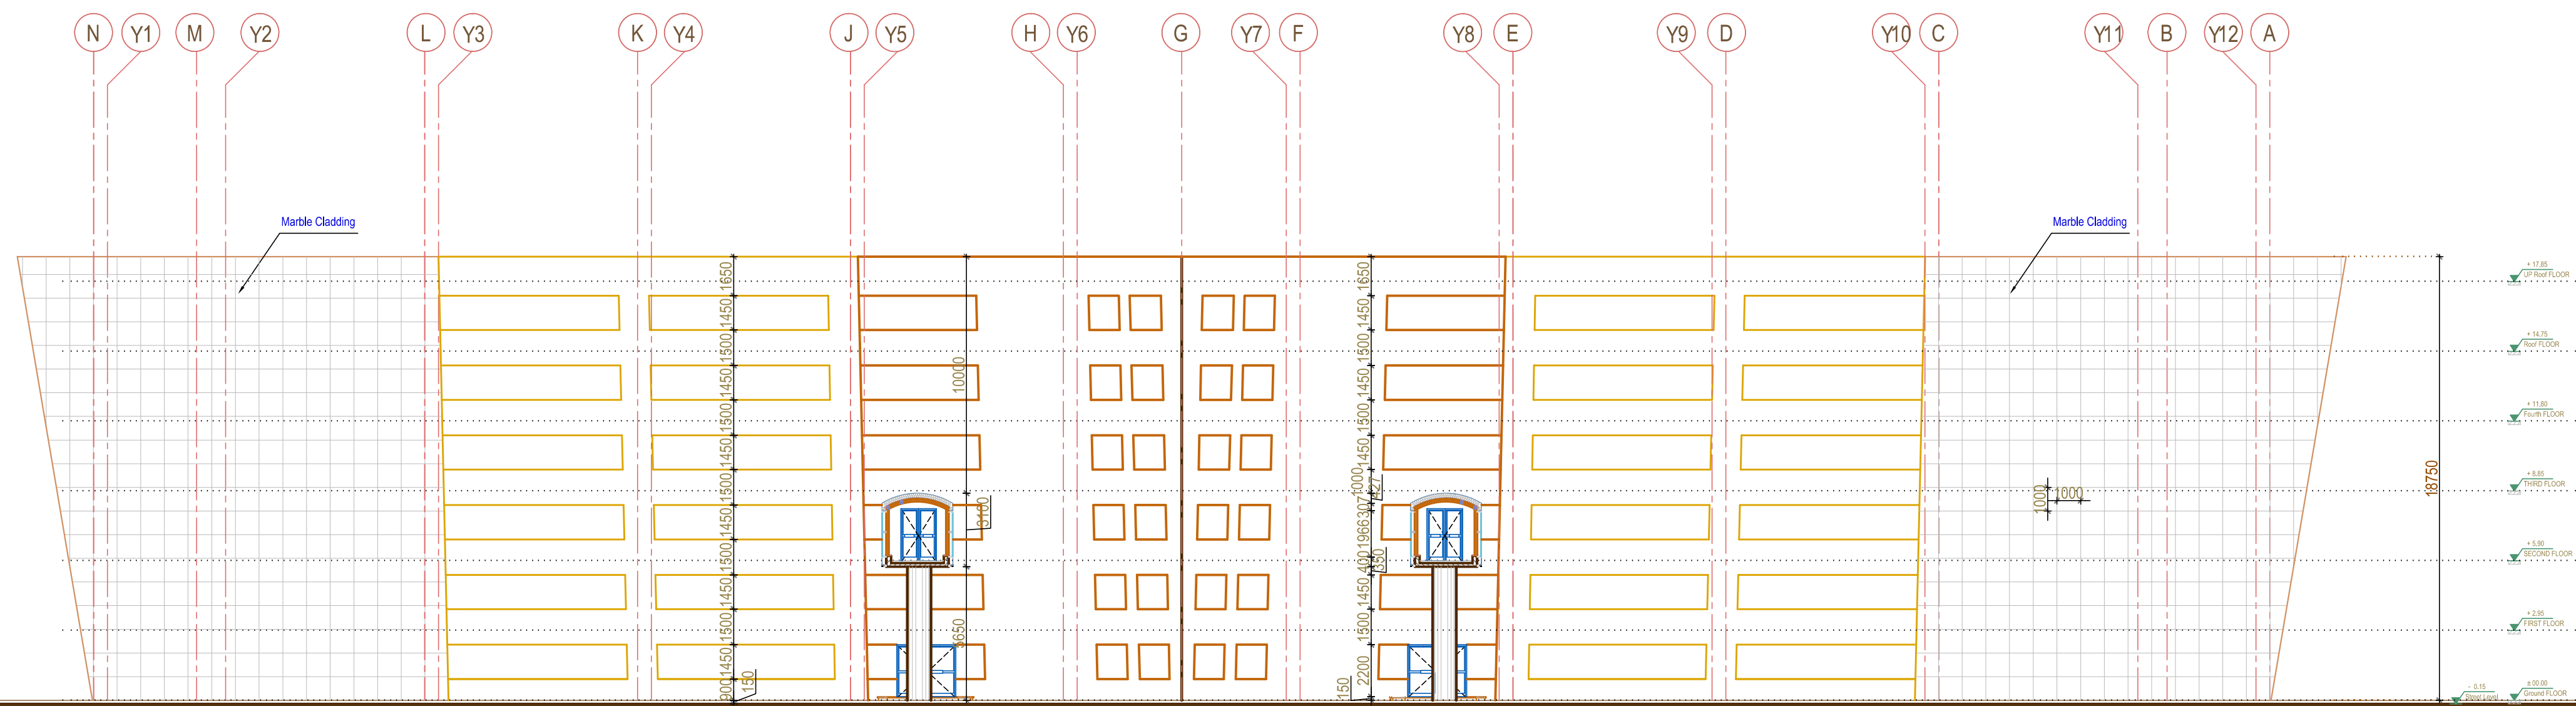

ELEVATION(2)
Scale 1-200